


NSZ FILIJALA KIKINDA, ISPOSTAVA ČOKA

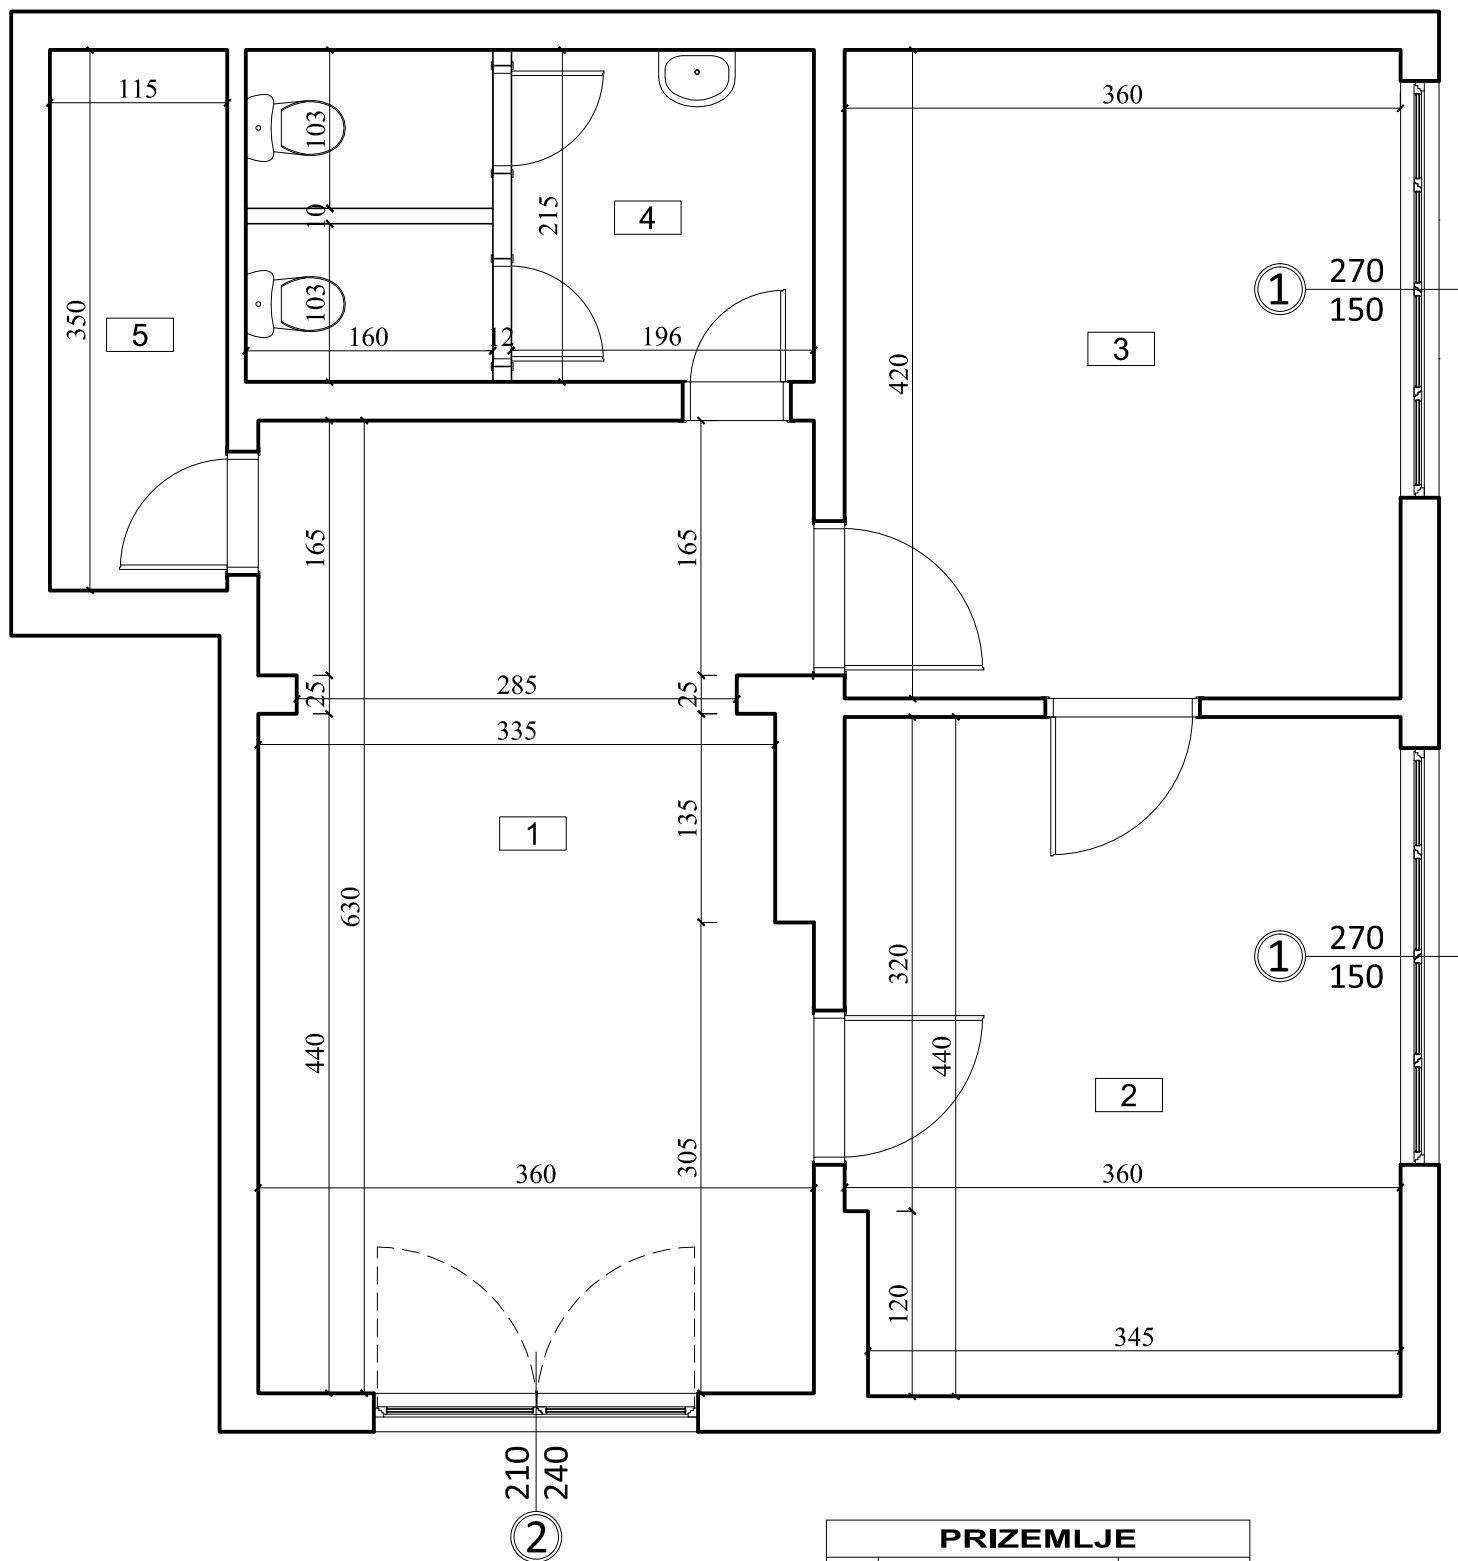

PRIZEMLJE		
br.	naziv prostorije	P(m ²)
1.	Ulazni hol sa cekaonicom	22.15
2.	Kancelarija 1	15.66
3.	Kancelarija 2	15.12
4.	Toalet	7.50
5.	Arhiva	4.02
NETO		64.46