


NSZ FILIJALA POŽAREVAC, ISPOSTAVA VELIKO GRADIŠTE

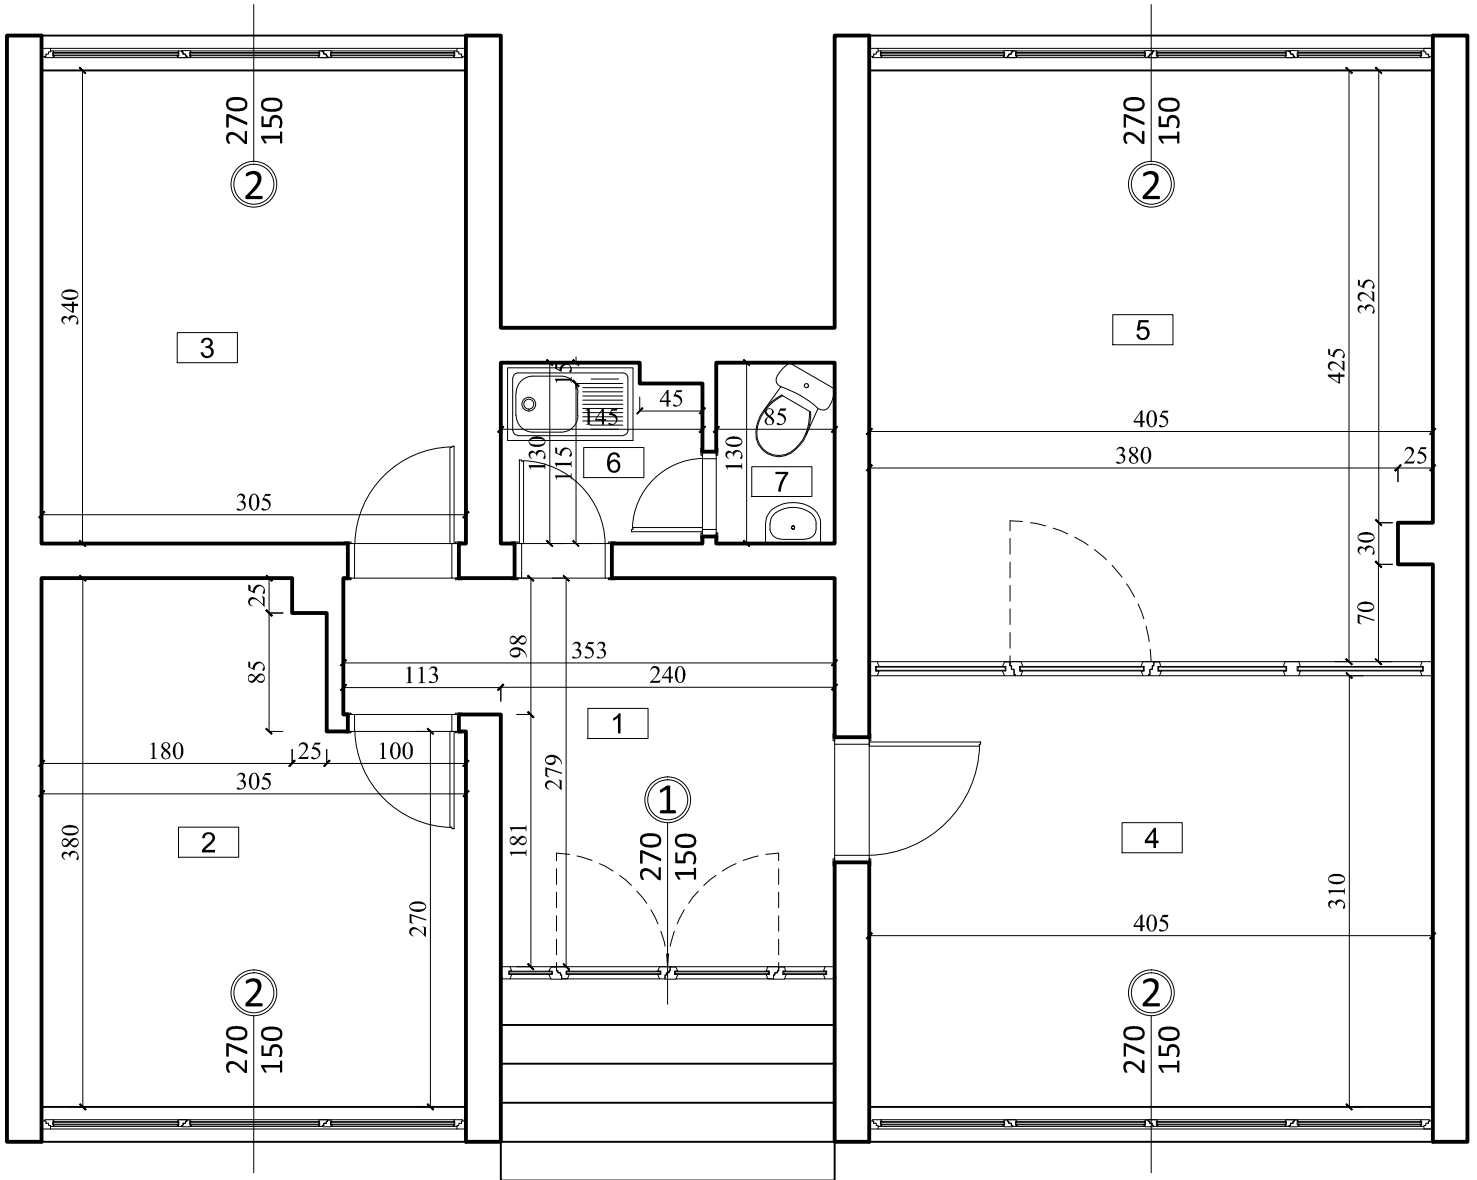

PRIZEMLJE		
br.	naziv prostorije	P(m ²)
1.	Ulazni hol sa cekaonicom	7.81
2.	Kancelarija 1	10.43
3.	Kancelarija 2	10.37
4.	Kancelarija 3	12.56
5.	Sala	17.14
6.	Cajna kuhinja	1.82
7.	Toalet	1.10
NETO		61.22